
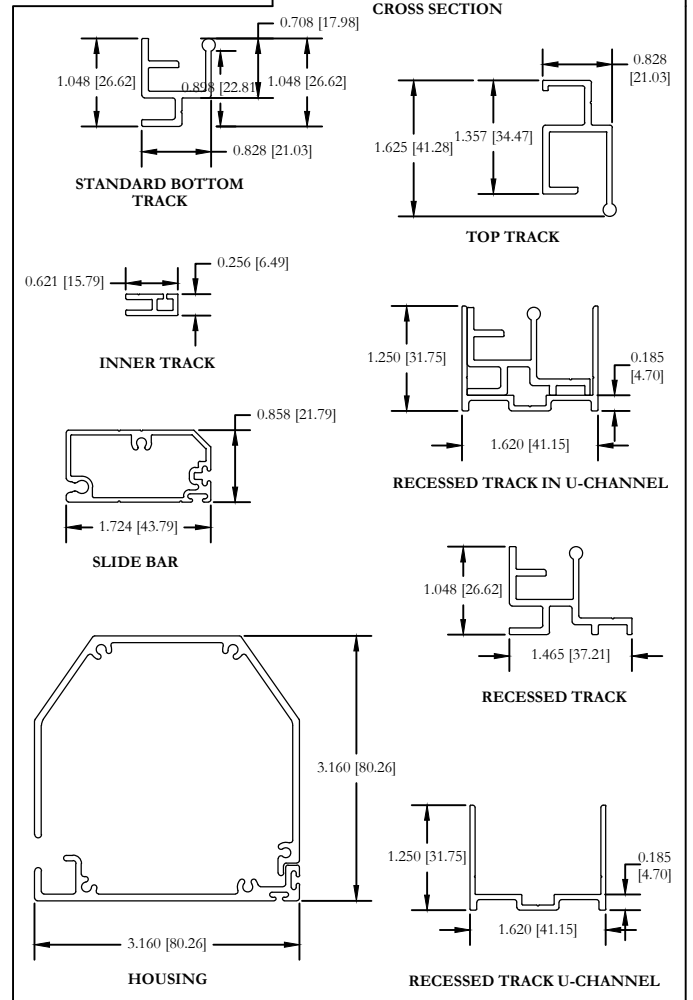
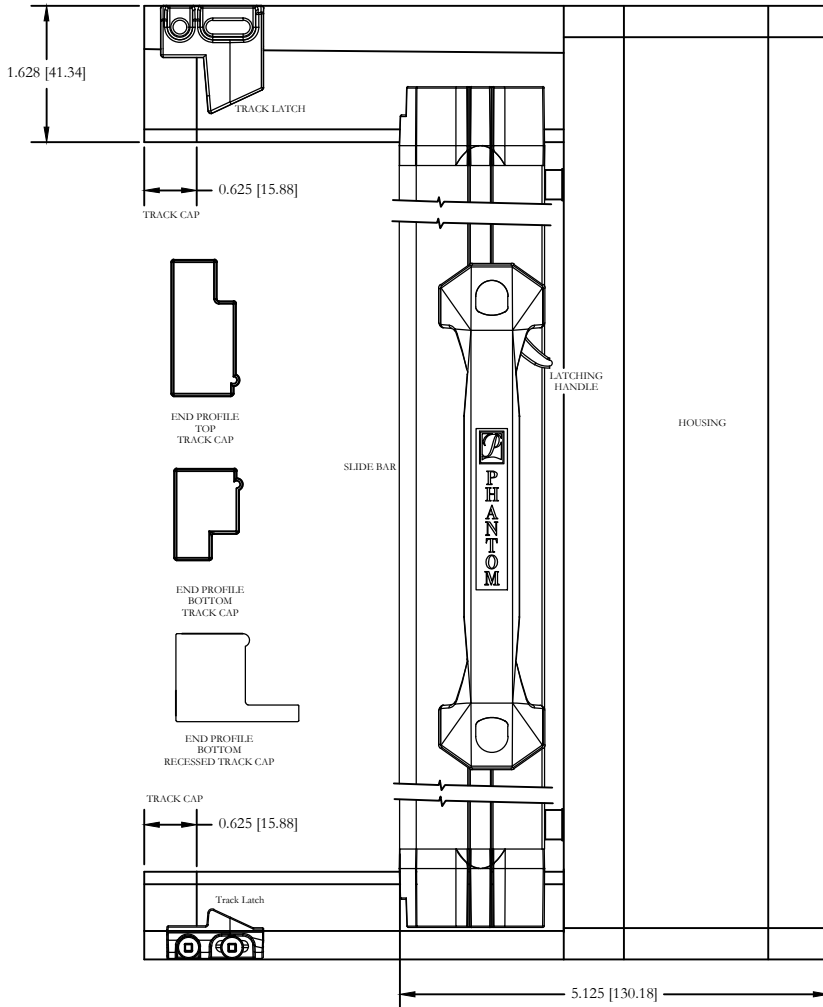
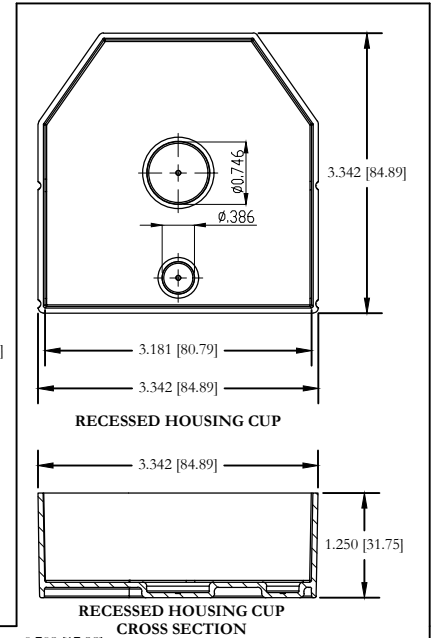


OVERSIZED DOOR SCREEN

Detail Views

Dimensions are inches [mm]

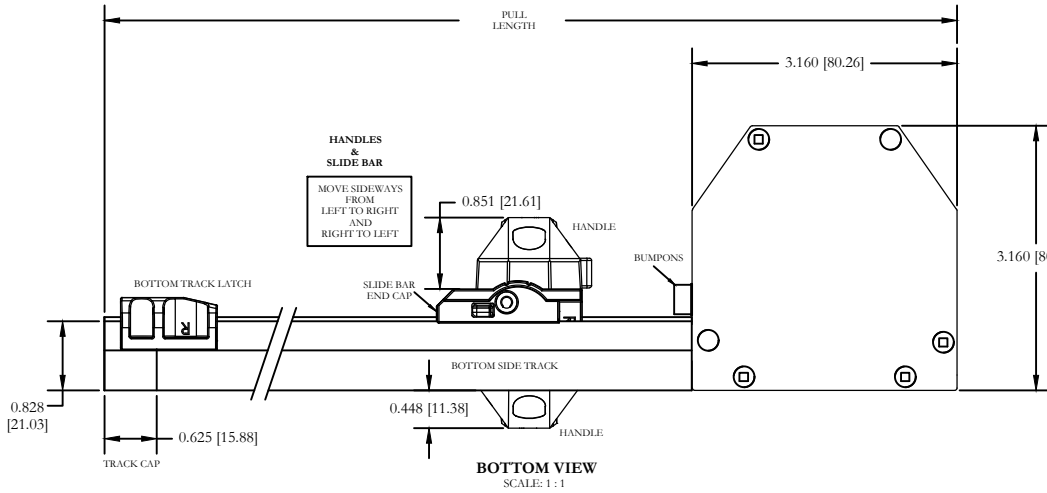

Rev #	Description of Revision	Appr. by	Rev Date
Rev 3	Change To Aluminium Housing Cap	E.C.S	02/28/2024
Rev 2	Addition of XL Track Cap	N.D.R.	09/20/2018
Rev 1	Addition of Zipper Port to parts list	N.D.R.	01/22/2018

Creator: NDR	Date: 05/29/17	Revision: Rev: 03
Drawing Title: Oversized Door Screen - Detailed View		
© 2017 Phantom Mfg. Intl Ltd.		Scale: As Shown